


- Admin
- Assembly
- Classroom
- Library
- Multi-Purpose
- Restroom
- Special
- Storage



2 Presentation Level 2
1-A 1/16" = 1'-0"

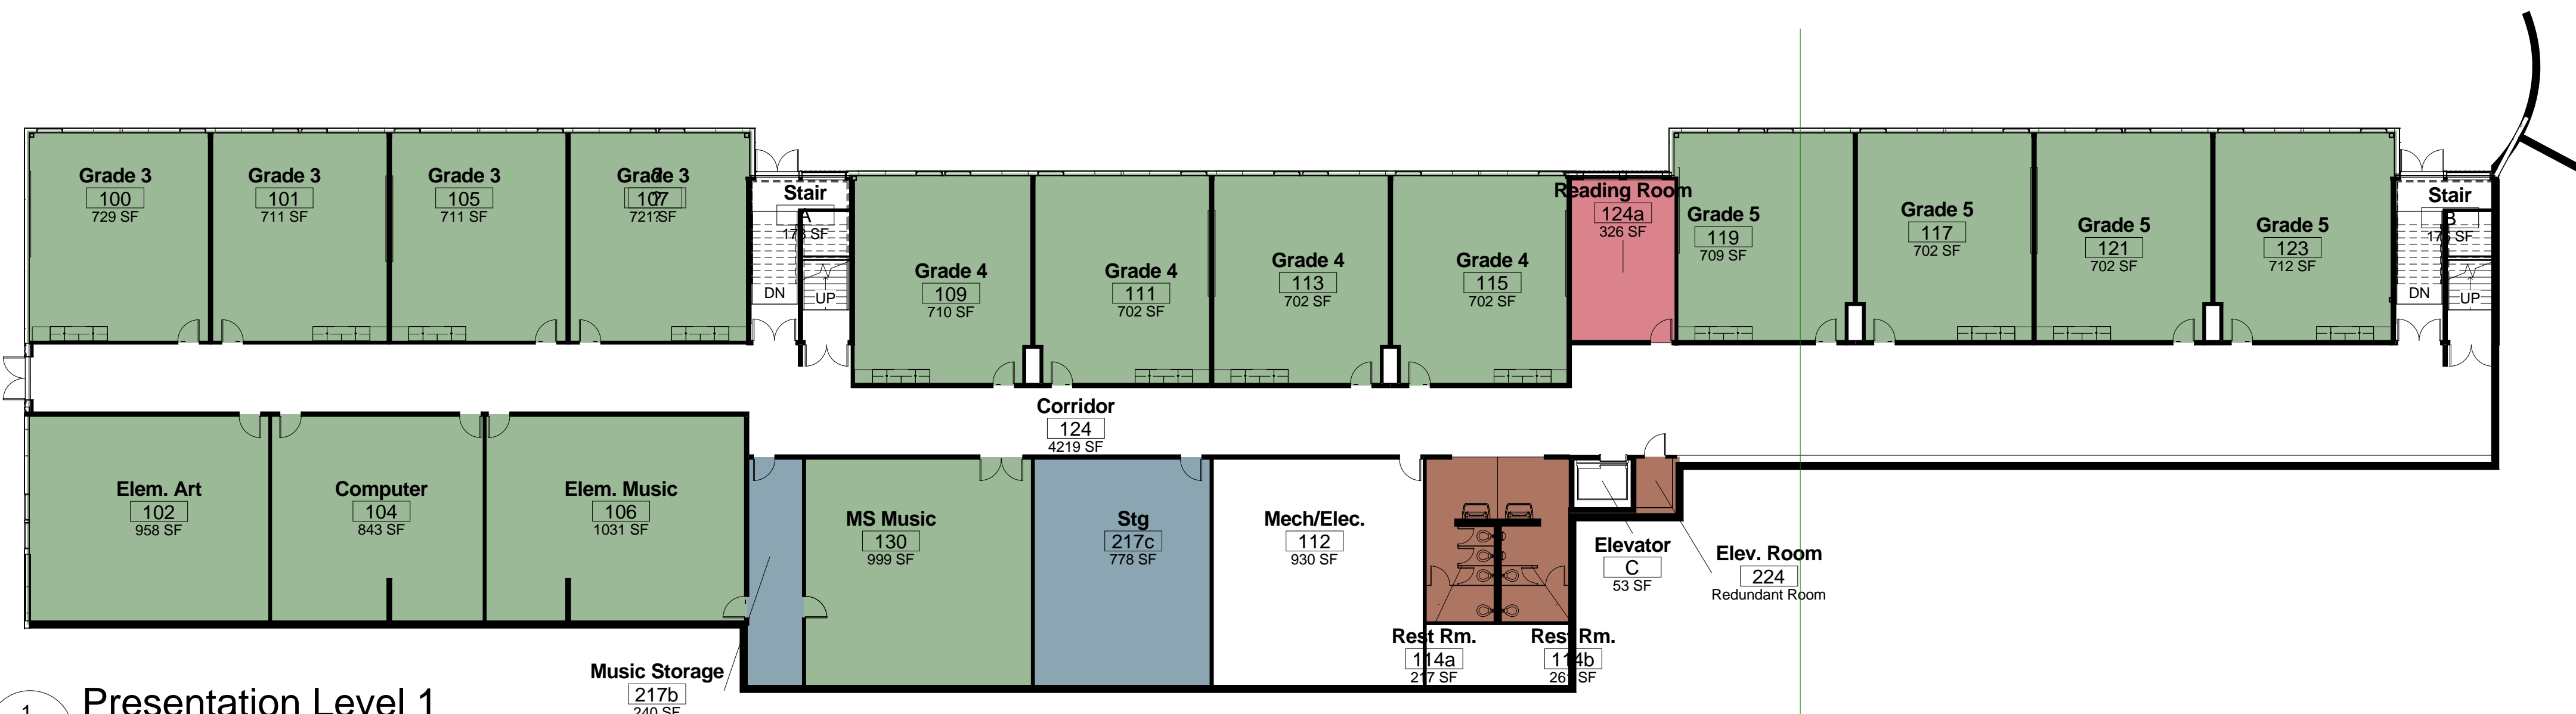

1 Presentation Level 1
1-A 1/16" = 1'-0"

MONUMENT ACADEMY CHARTER SCHOOL

State Highway 105
Monument, Colorado

Plans

Project #: 2007.1
Design Development
07/26/07