


**JACKSON CREEK CROSSING SUBDIVISION**  
ZONED: PLANNED COMMERCIAL DEVELOPMENT (PCD)

REGENCY CENTERS LP

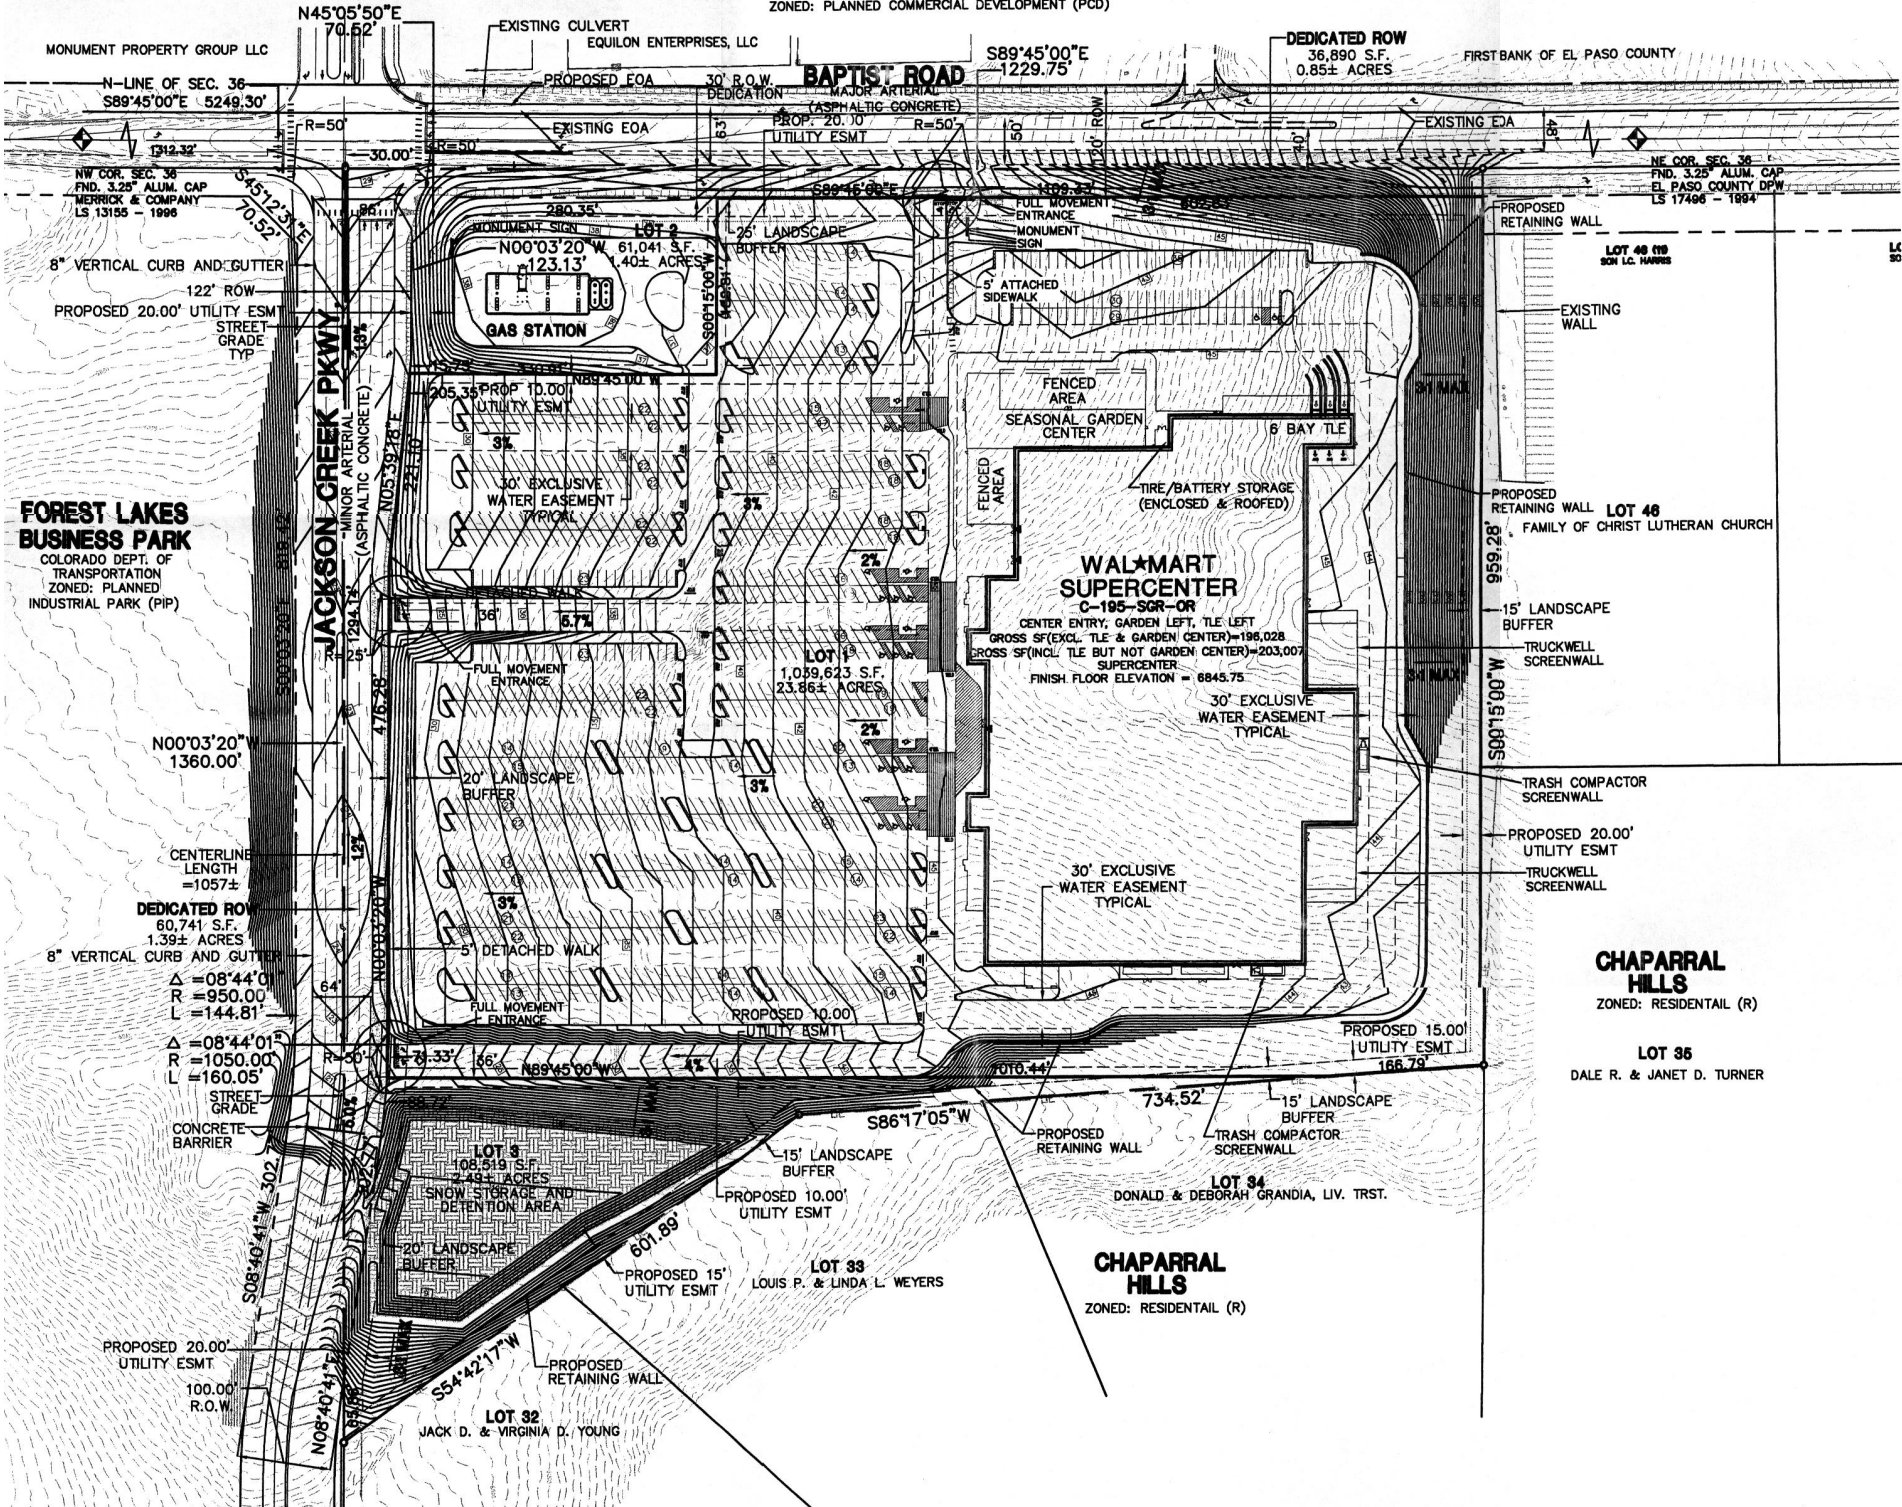

**FOREST LAKES BUSINESS PARK**  
COLORADO DEPT. OF TRANSPORTATION  
ZONED: PLANNED INDUSTRIAL PARK (PIP)

**CHAPARRAL HILLS**  
ZONED: RESIDENTIAL (R)

**CHAPARRAL HILLS**  
ZONED: RESIDENTIAL (R)

**LOT 35**  
DALE R. & JANET D. TURNER

**LOT 33**  
LOUIS P. & LINDA L. WEYERS

**LOT 32**  
JACK D. & VIRGINIA D. YOUNG

**LOT 34**  
DONALD & DEBORAH GRANDIA, LIV. TRST.


**LOT 46**  
FAMILY OF CHRIST LUTHERAN CHURCH

**TRASH COMPACTOR SCREENWALL**

**PROPOSED 20.00' UTILITY ESMT**

**TRUCKWELL SCREENWALL**

**TRUCKWELL SCREENWALL**

